



EXISTENT - VEDERE EST

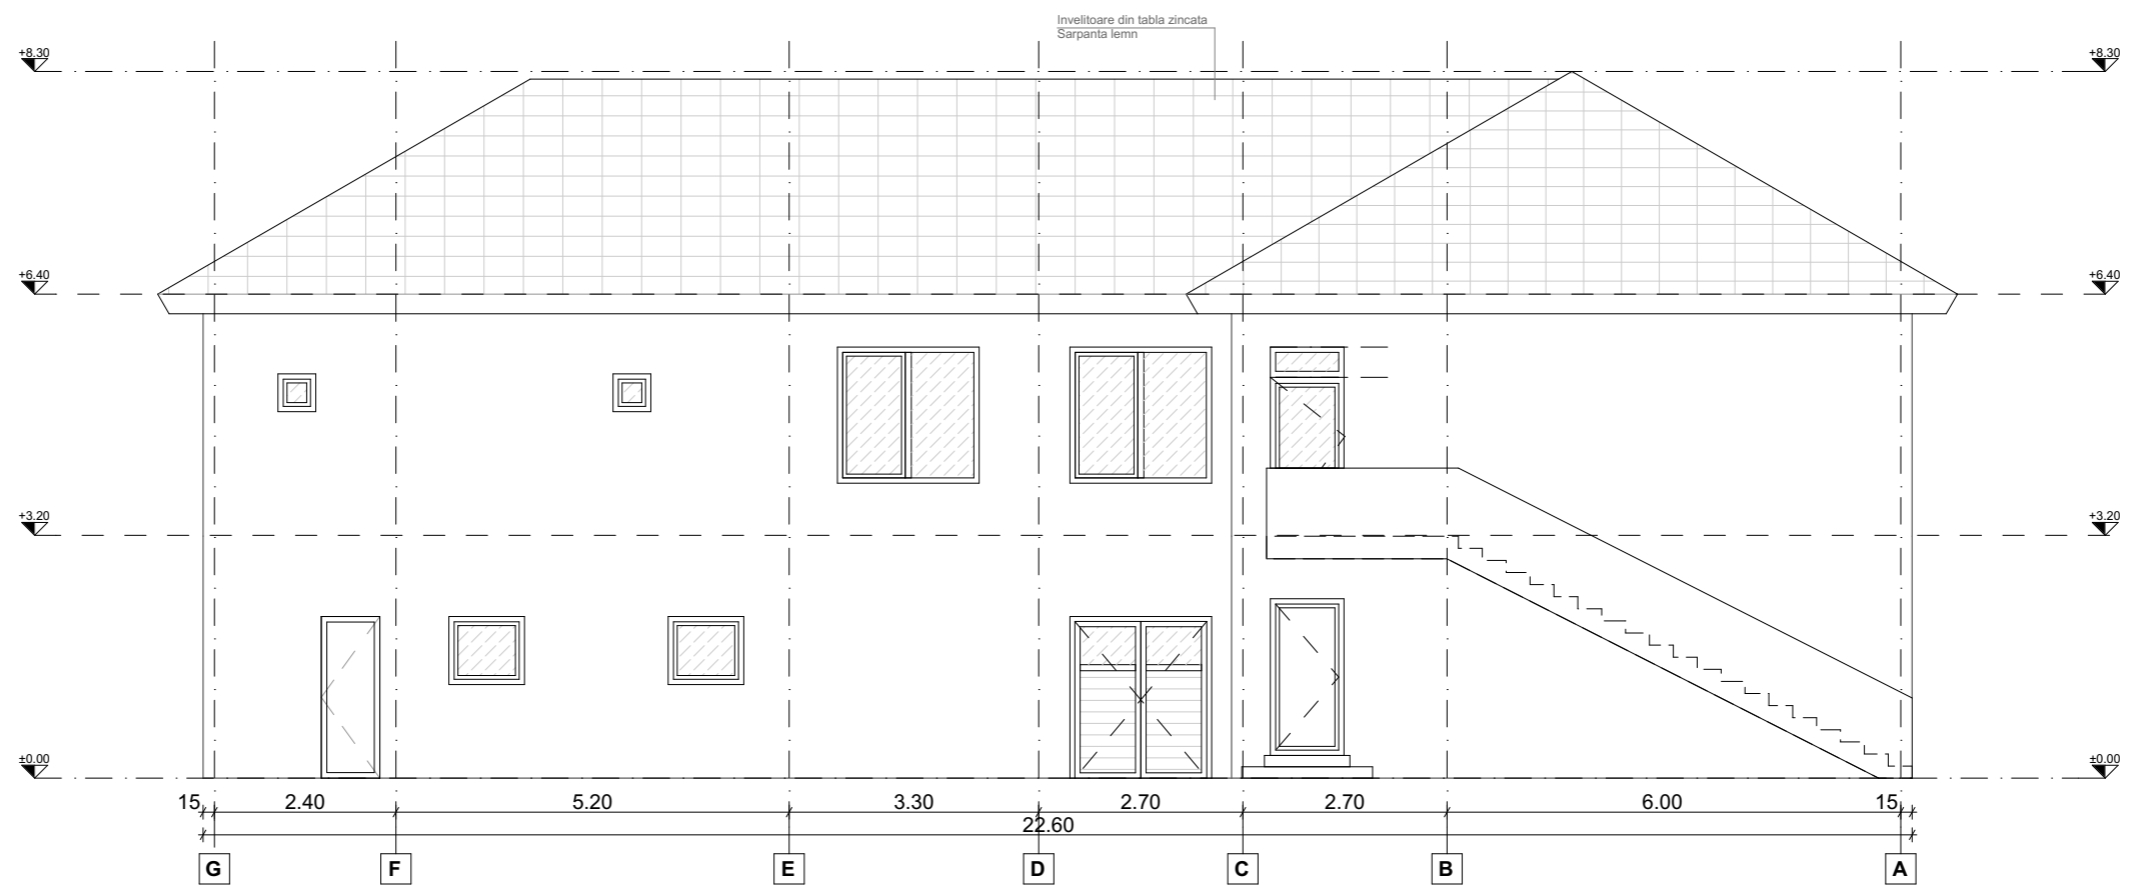

EXISTENT - VEDERE VEST

VERIFICATOR	Ing.	CERINTA	REFERAT nr.
	S.C. ACCENT CONSULTING OPTIM SRL-D Bucuresti, Str. Dumbrava Rosie, nr. 22 Tel: 0730855429 / CUI: 36255064 E-mail: office.accentconsulting@gmail.ro		Beneficiar: CONSILIUL LOCAL DOBROSLOVENI com. Dobrosloveni, jud. Olt
	NUME	SEMNATURA	Scara 1/100
Sef proiect	arh. Rovana Moga		Titlul proiectului: REABILITARE, MODERNIZARE SI DOTARE GRADINITA CU PROGRAM NORMAL DOBROSLOVENI Amplasament: Jud. Olt, Comuna Dobrosloveni
Proiectat	arh. Ioana Herisanu	Data 09/2017	Titlul plansei: EXISTENT - VEDERE EST /VEDERE VEST
Desenat	arh. Ioana Herisanu		Pr. nr. 5/2017 FAZA D.A.L.I. Pl. nr. P08