



EXISTENT - VEDERE SUD - ACCES

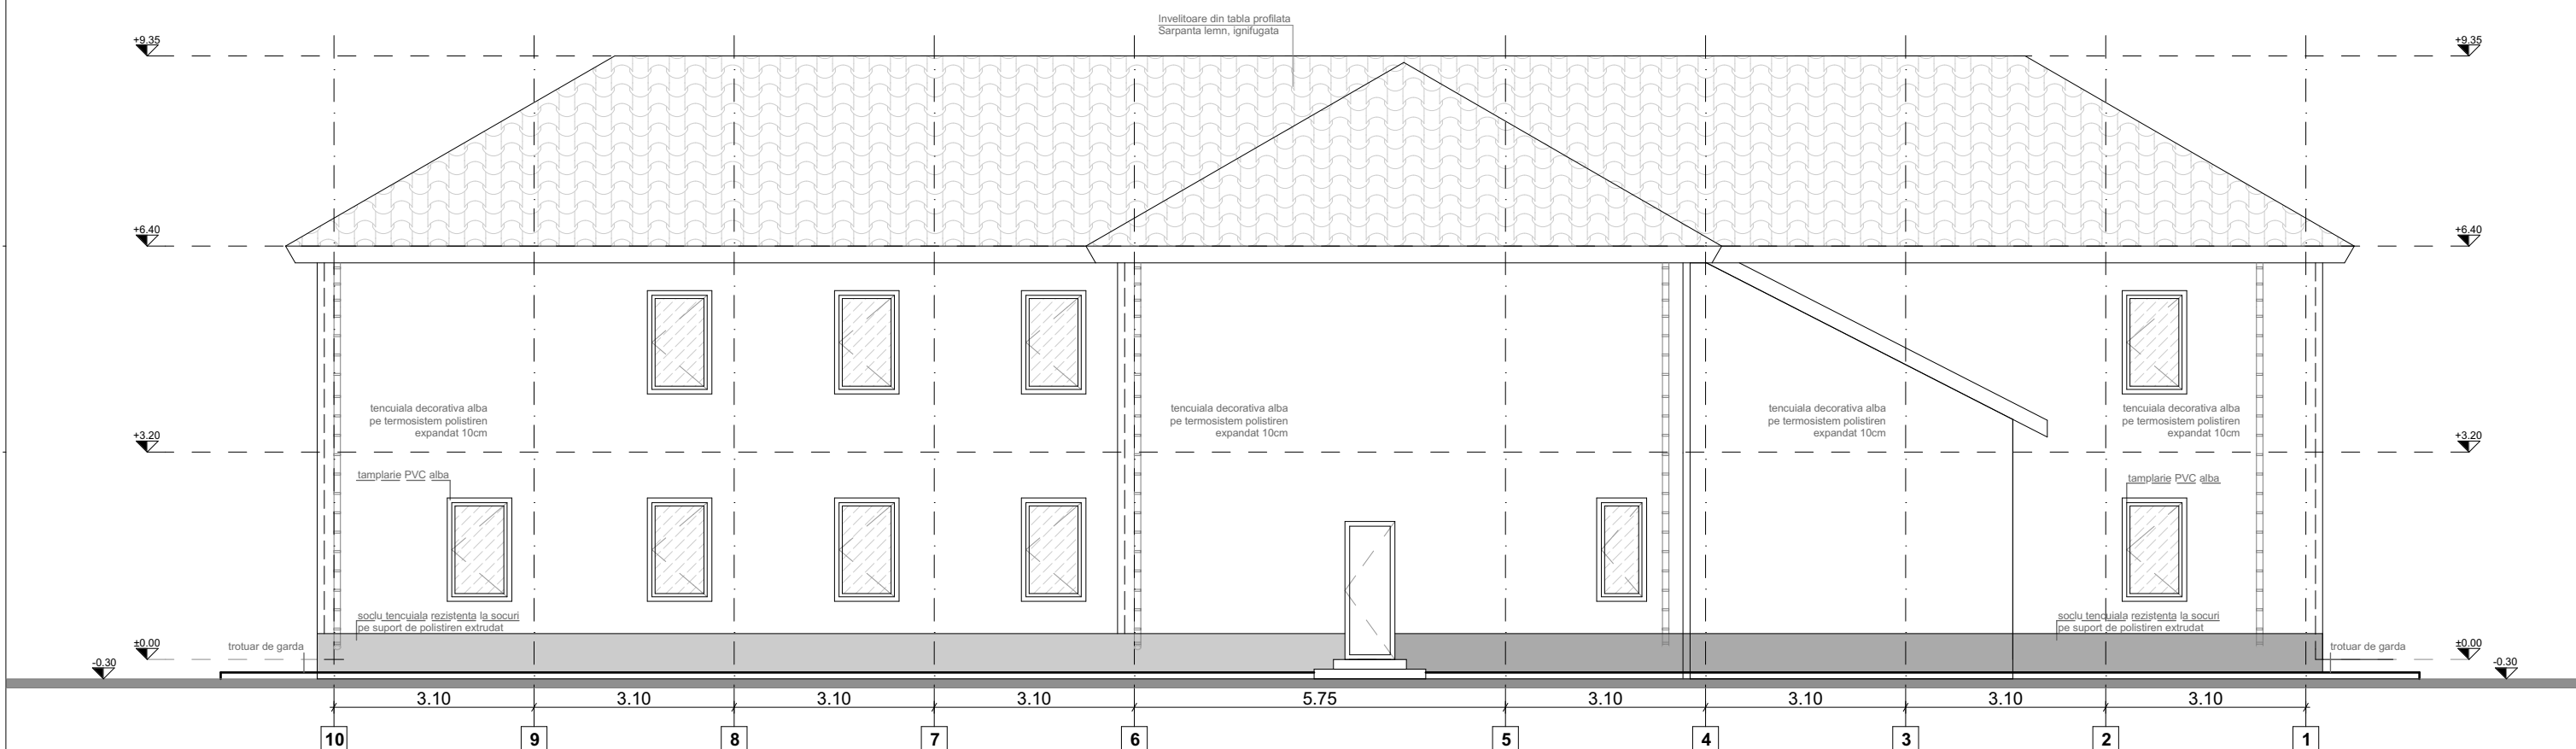

EXISTENT - VEDERE NORD

VERIFICATOR	Ing.	CERINTA	REFERAT nr.
	S.C. ACCENT CONSULTING OPTIM SRL-D Bucuresti, Str. Dumbrava Rosie, nr. 22 Tel: 0730855429 / CUI: 36255064 E-mail: office.accentconsulting@gmail.ro		Beneficiar: CONSILIUL LOCAL DOBROSLOVENI com. Dobrosloveni, jud. Olt
	NUME	SEMNATURA	Titlul proiectului: REABILITARE, MODERNIZARE SI DOTARE GRADINITA CU PROGRAM NORMAL DOBROSLOVENI Amplasament: Jud. Olt, Comuna Dobrosloveni
Sef proiect	arh. Rovana Moga	Scara 1/100	Titlul plansei: PROPUNERE - VEDERE SUD/VEDERE NORD
Proiectat	arh. Ioana Herisanu	Data 09/2017	Pr. nr. 5/2017
Desenat	arh. Ioana Herisanu		FAZA D.A.L.I PI. nr. P13