


INVELITOARE TABLA CUTATA

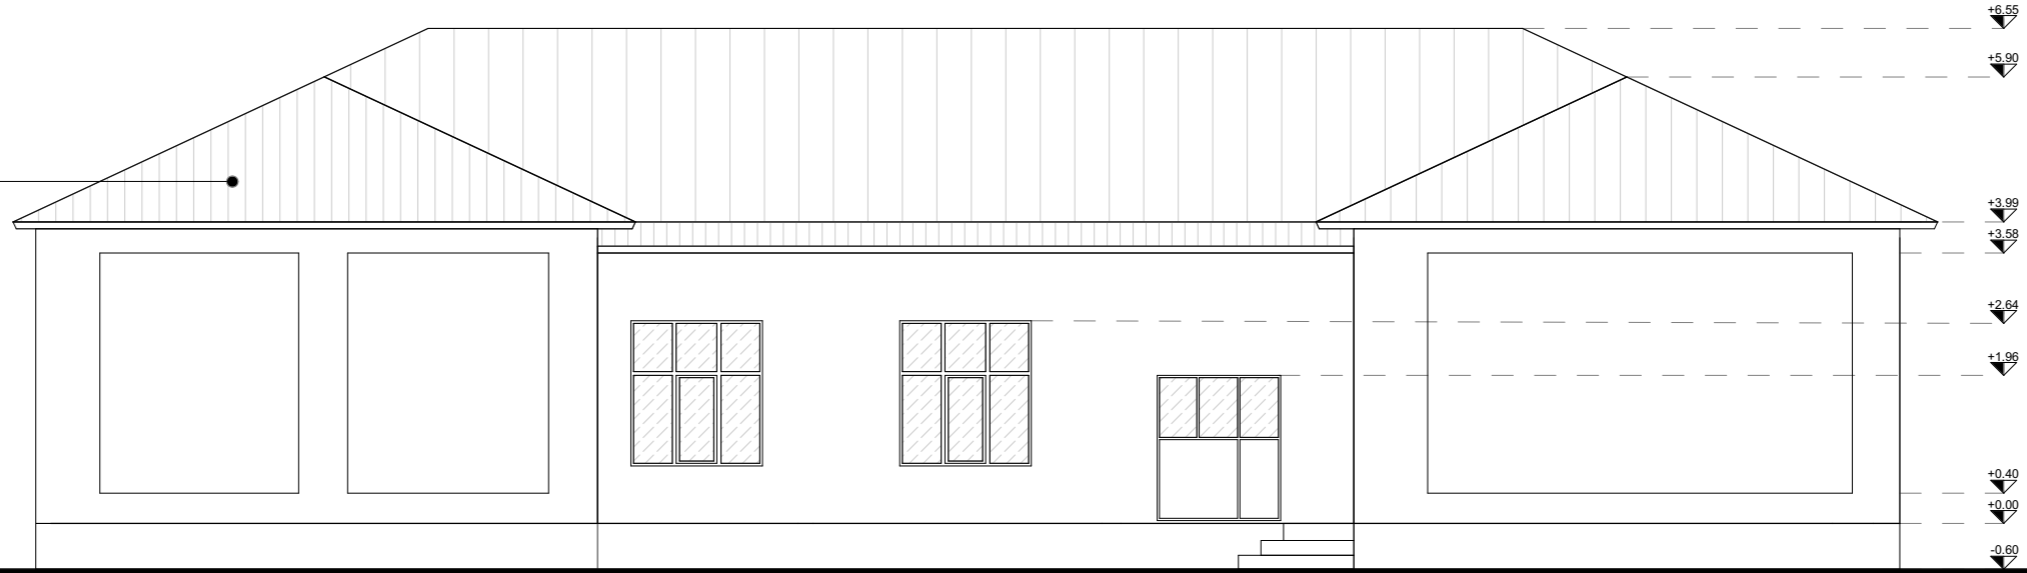


EXISTENT CORP C1 - FATADA EST

INVELITOARE TABLA CUTATA

TAMPLARIE PVC (ALB)



EXISTENT CORP C1 - FATADA VEST

| | | | | |
|---|---|-----------|-------------|---|
|  | Ing. | CERINTA | REFERAT nr. | |
| | S.C. ACCENT CONSULTING OPTIM SRL-D Bucuresti, Str. Dumbrava Rosie, nr. 22 Tel: 0730855429 / CUI: 36255064 E-mail: office.accentconsulting@gmail.ro | | Scara | Beneficiar: UAT Dobrosloveni |
| Sef proiect | Arh. Moga Rovana | SEMNATURA | 1/100 | Pr. nr. 04/2017 |
| Proiectat | Arh. Moga Rovana | Data | 09/2017 | Titlul proiectului: EXTINDERE, REABILITARE, MODERNIZARE SI DOTARE SCOALA DOBROSLOVENI Amplasament: Jud. Olt, Comuna Dobrosloveni |
| Desenat | Arh. Busmachiu M. | | | FAZA D.A.L.I. Titlul plansei: EXISTENT CORP C1 - FATADA EST - VEST Pl. nr. P05 |