



INVELITOARE TABLA CUTATA

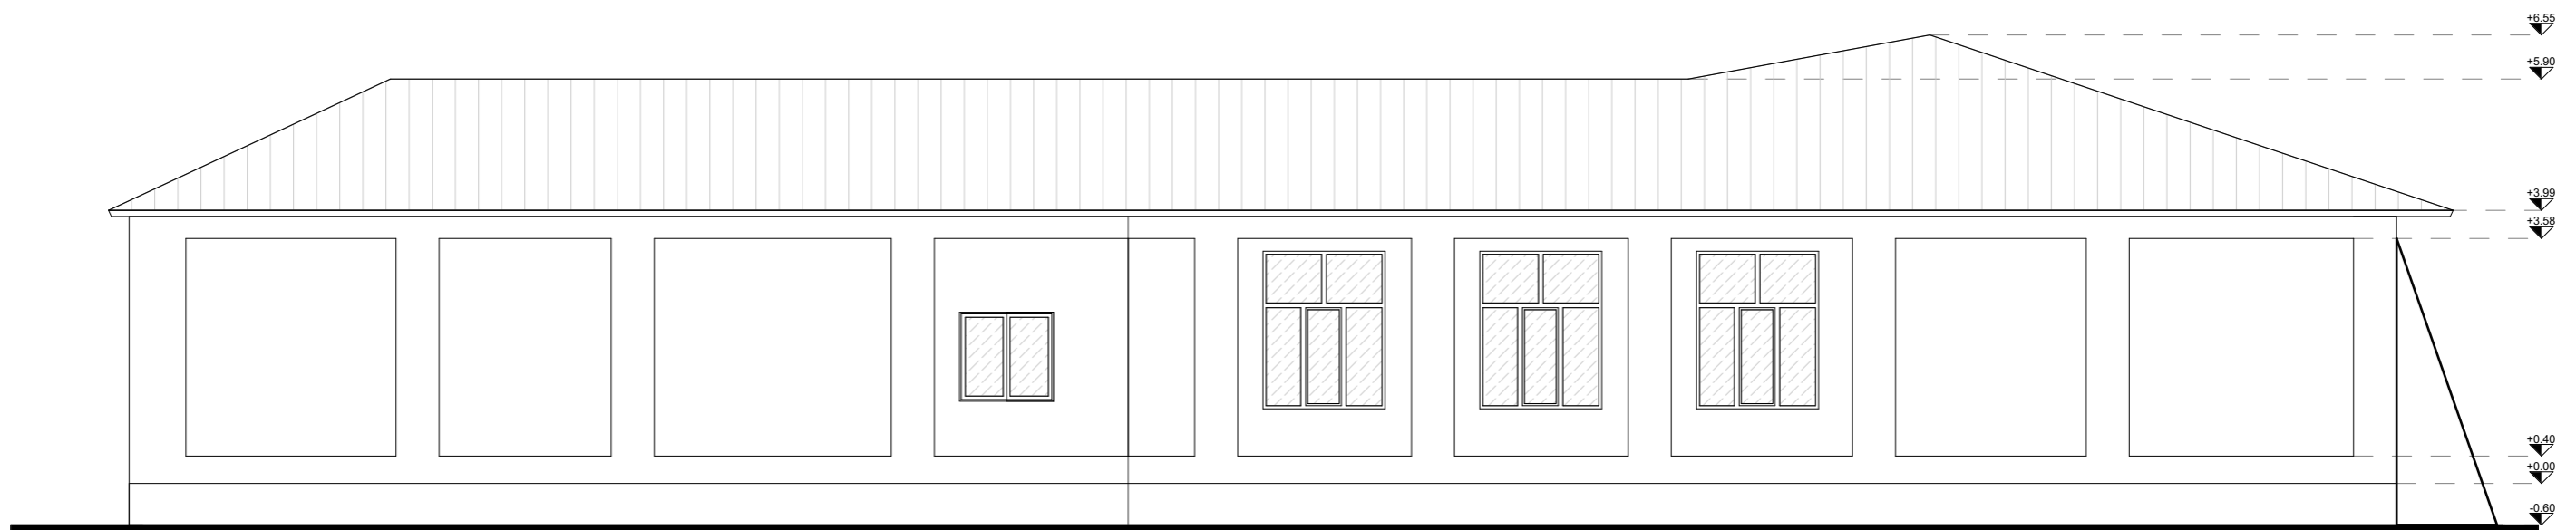

EXISTENT CORP C1 - FATADA SUD



EXISTENT CORP C1 - FATADA NORD

	VERIFICATOR	Ing.	CERINTA	REFERAT nr.	
	S.C. ACCENT CONSULTING OPTIM SRL-D Bucuresti, Str. Dumbrava Rosie, nr. 22 Tel: 0730855429 / CUI: 36255064 E-mail: office.accentconsulting@gmail.ro			Beneficiar: UAT Dobrosloveni	Pr. nr. 17/2017
	NUME		SEMNATURA	Titlul proiectului: EXTINDERE, REABILITARE, MODERNIZARE SI DOTARE SCOALA DOBROSLOVENI Amplasament: Jud. Olt, Comuna Dobrosloveni	FAZA D.A.L.I
Sef proiect	Arh. Moga Rovana		Scara 1/100	Titlul plansei: EXISTENT CORP C1 - FATADA SUD - NORD	Pl. nr. P06
Proiectat	Arh. Moga Rovana		Data 09/2017		
Desenat	Arh. Busmachiu M.				